


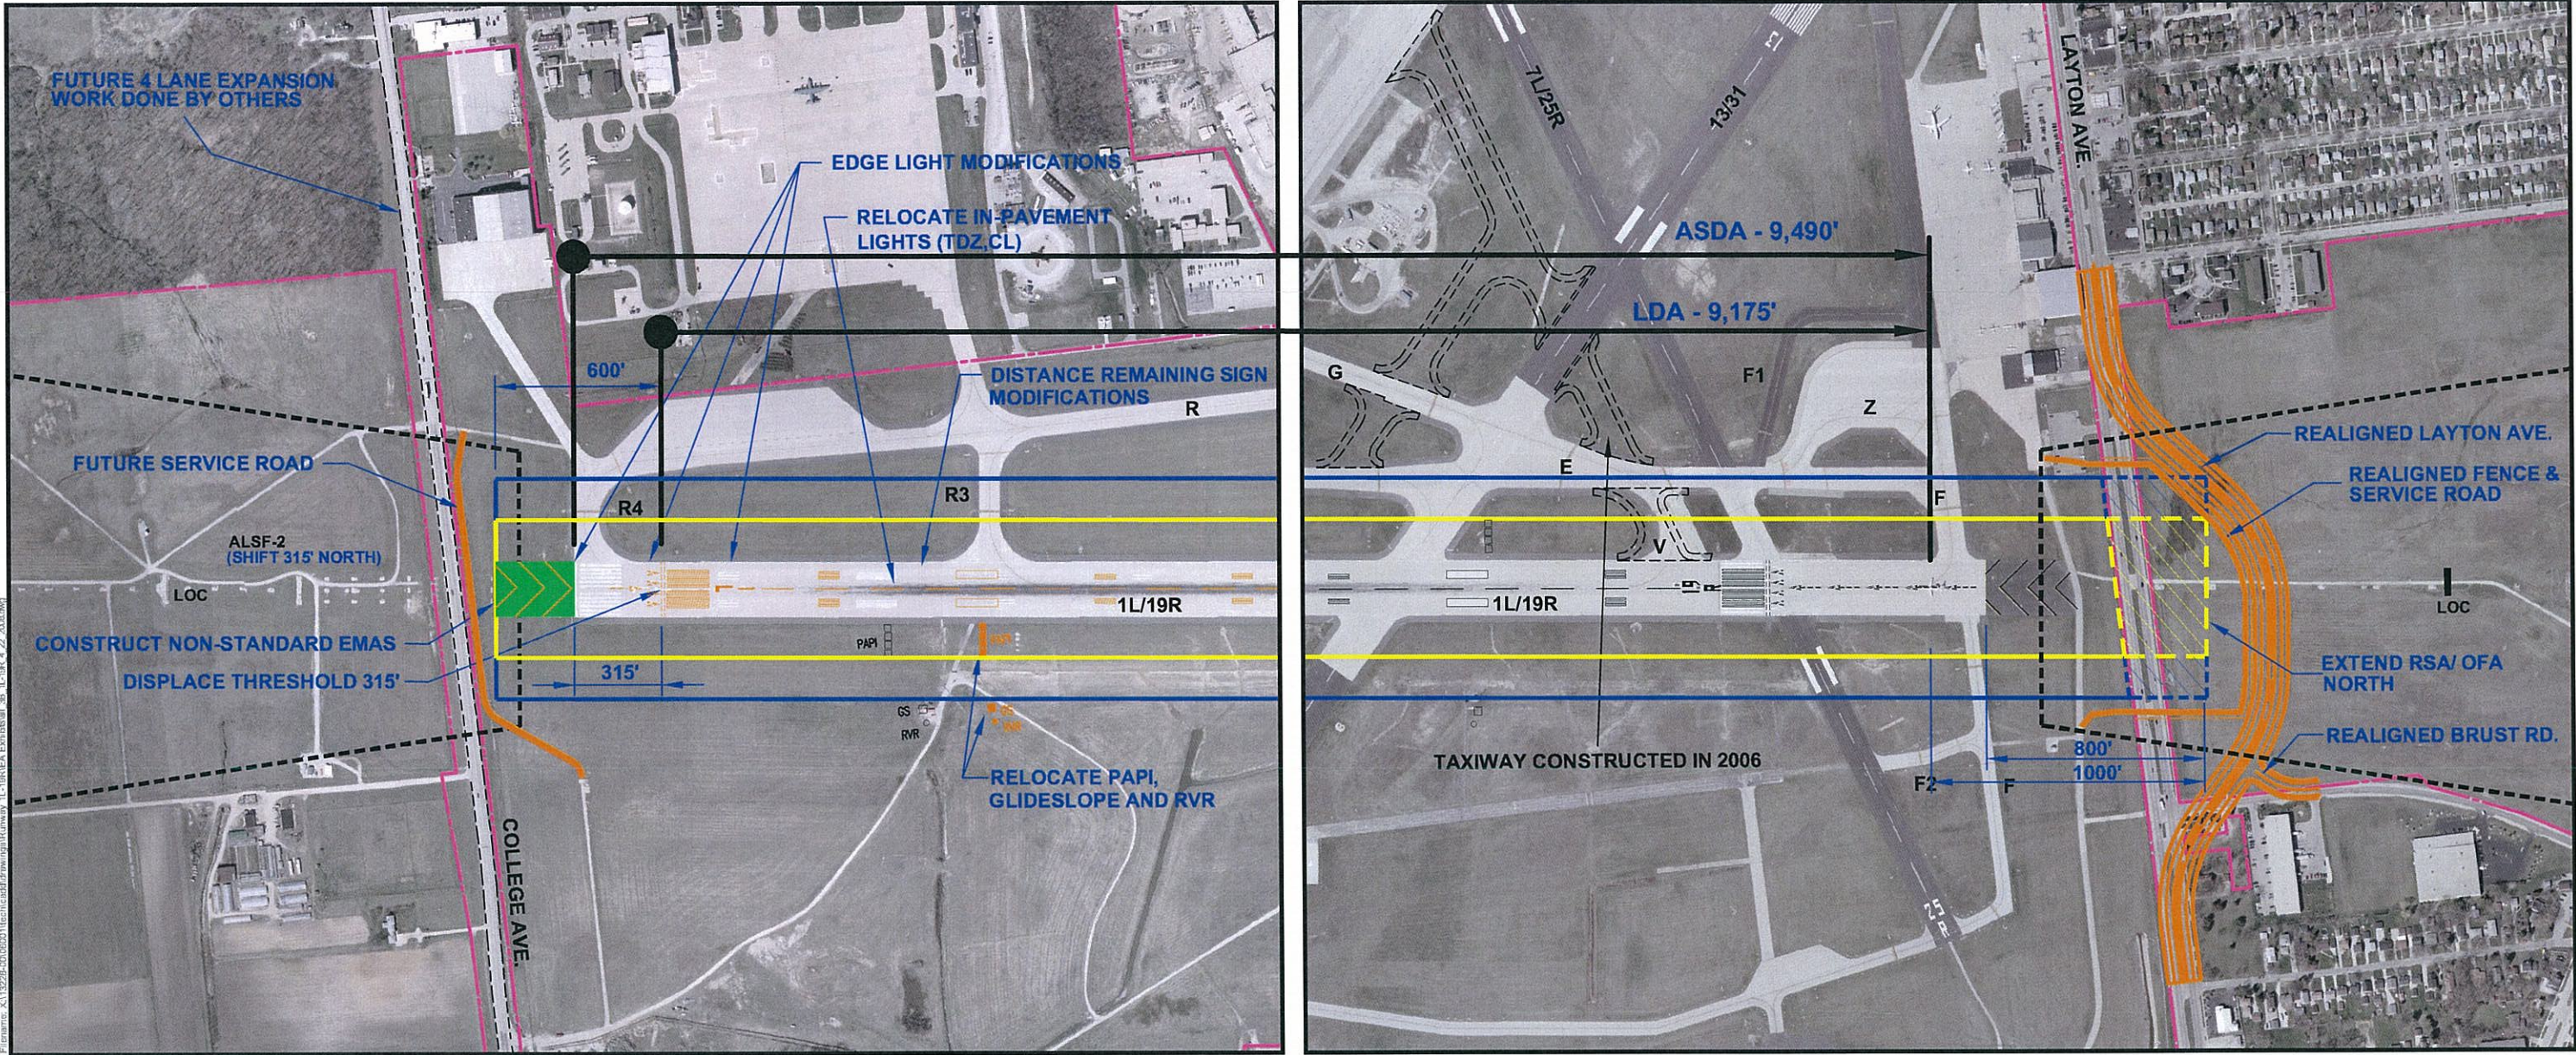

NOTES
PUBLISHED RUNWAY LENGTH - 9,690' x 200' (NO CHANGE)
EMAS BED LENGTH LIMITED TO 285' off RWY 1L (NON-STANDARD)
POTENTIAL PROPERTY ACQUISITION BEYOND ROAD RIGHT-OF-WAY MAY
BE REQUIRED AND WOULD REQUIRE AN OBJECT FREE AREA WAIVER

RW 1L		EXISTING	FUTURE	DIFFERENCE
	TORA	9,690'	9,690'	0'
	TODA	9,690'	9,690'	0'
	ASDA	9,690'	9,490'	-200'
	LDA	9,690'	9,175'	-515'



Figure 5
1L/19R Alternative 3B

Declared Distances, Layton Avenue relocation and south end EMAS
(Shift 1L threshold to obtain 600' undershoot)

